

GENERAL NOTES - WALL SECTIONS

1. METAL RAINSCREEN WALL PANELS ARE TYPE 1 UNLESS SPECIFICALLY NOTED OTHERWISE
2. SEE EXTERIOR ELEVATIONS FOR CURTAINWALL TYPE
3. SEE EXTERIOR ELEVATIONS FOR ALUMINUM WINDOW WALL TYPE
4. SEE EXTERIOR ELEVATIONS FOR STONE VENEER TYPE
5. FIRE PROOFING NOT SHOWN ON STRUCTURAL STEEL FOR CLARITY



SchooleyCaldwell Associates
architects engineers planners interior designers

300 Marconi Boulevard T 614-628-0300
Columbus, OH 43215 F 614-628-0311
schooleycaldwell.com



DESIGN GROUP

515 E Main St. T 614-295-0515
Columbus, OH 43215
designgroup.us.com

Consultants:

Structural
SMBH
1180 Rock Road, Suite 200
Columbus, Ohio 43215

Site Civil, Mechanical, & Plumbing
Korda/Nemeth Engineering
555 Watermark Dr., #200
Columbus, Ohio 43215

Electrical & IT
Dynamix
883 Greenway Ave.
Columbus, Ohio 43215

Landscape
MWSK
455 South Ludlow Alley
Columbus, Ohio 43215

Drawing Issue Dates

Permit Set
1 April 2015
Issued for Bid
18 May 2015

Revision Schedule		
Revision #	Revision Date	Revision Description
1	31 July 2015	Conformance Set

Conformed Plans
Issued For
Construction
31 July 2015

City of Columbus -
New Office
Building

111 N. Front St.
Columbus, OH 43215




WALL SECTIONS

Architectural


A402

05-18-15


1331.00

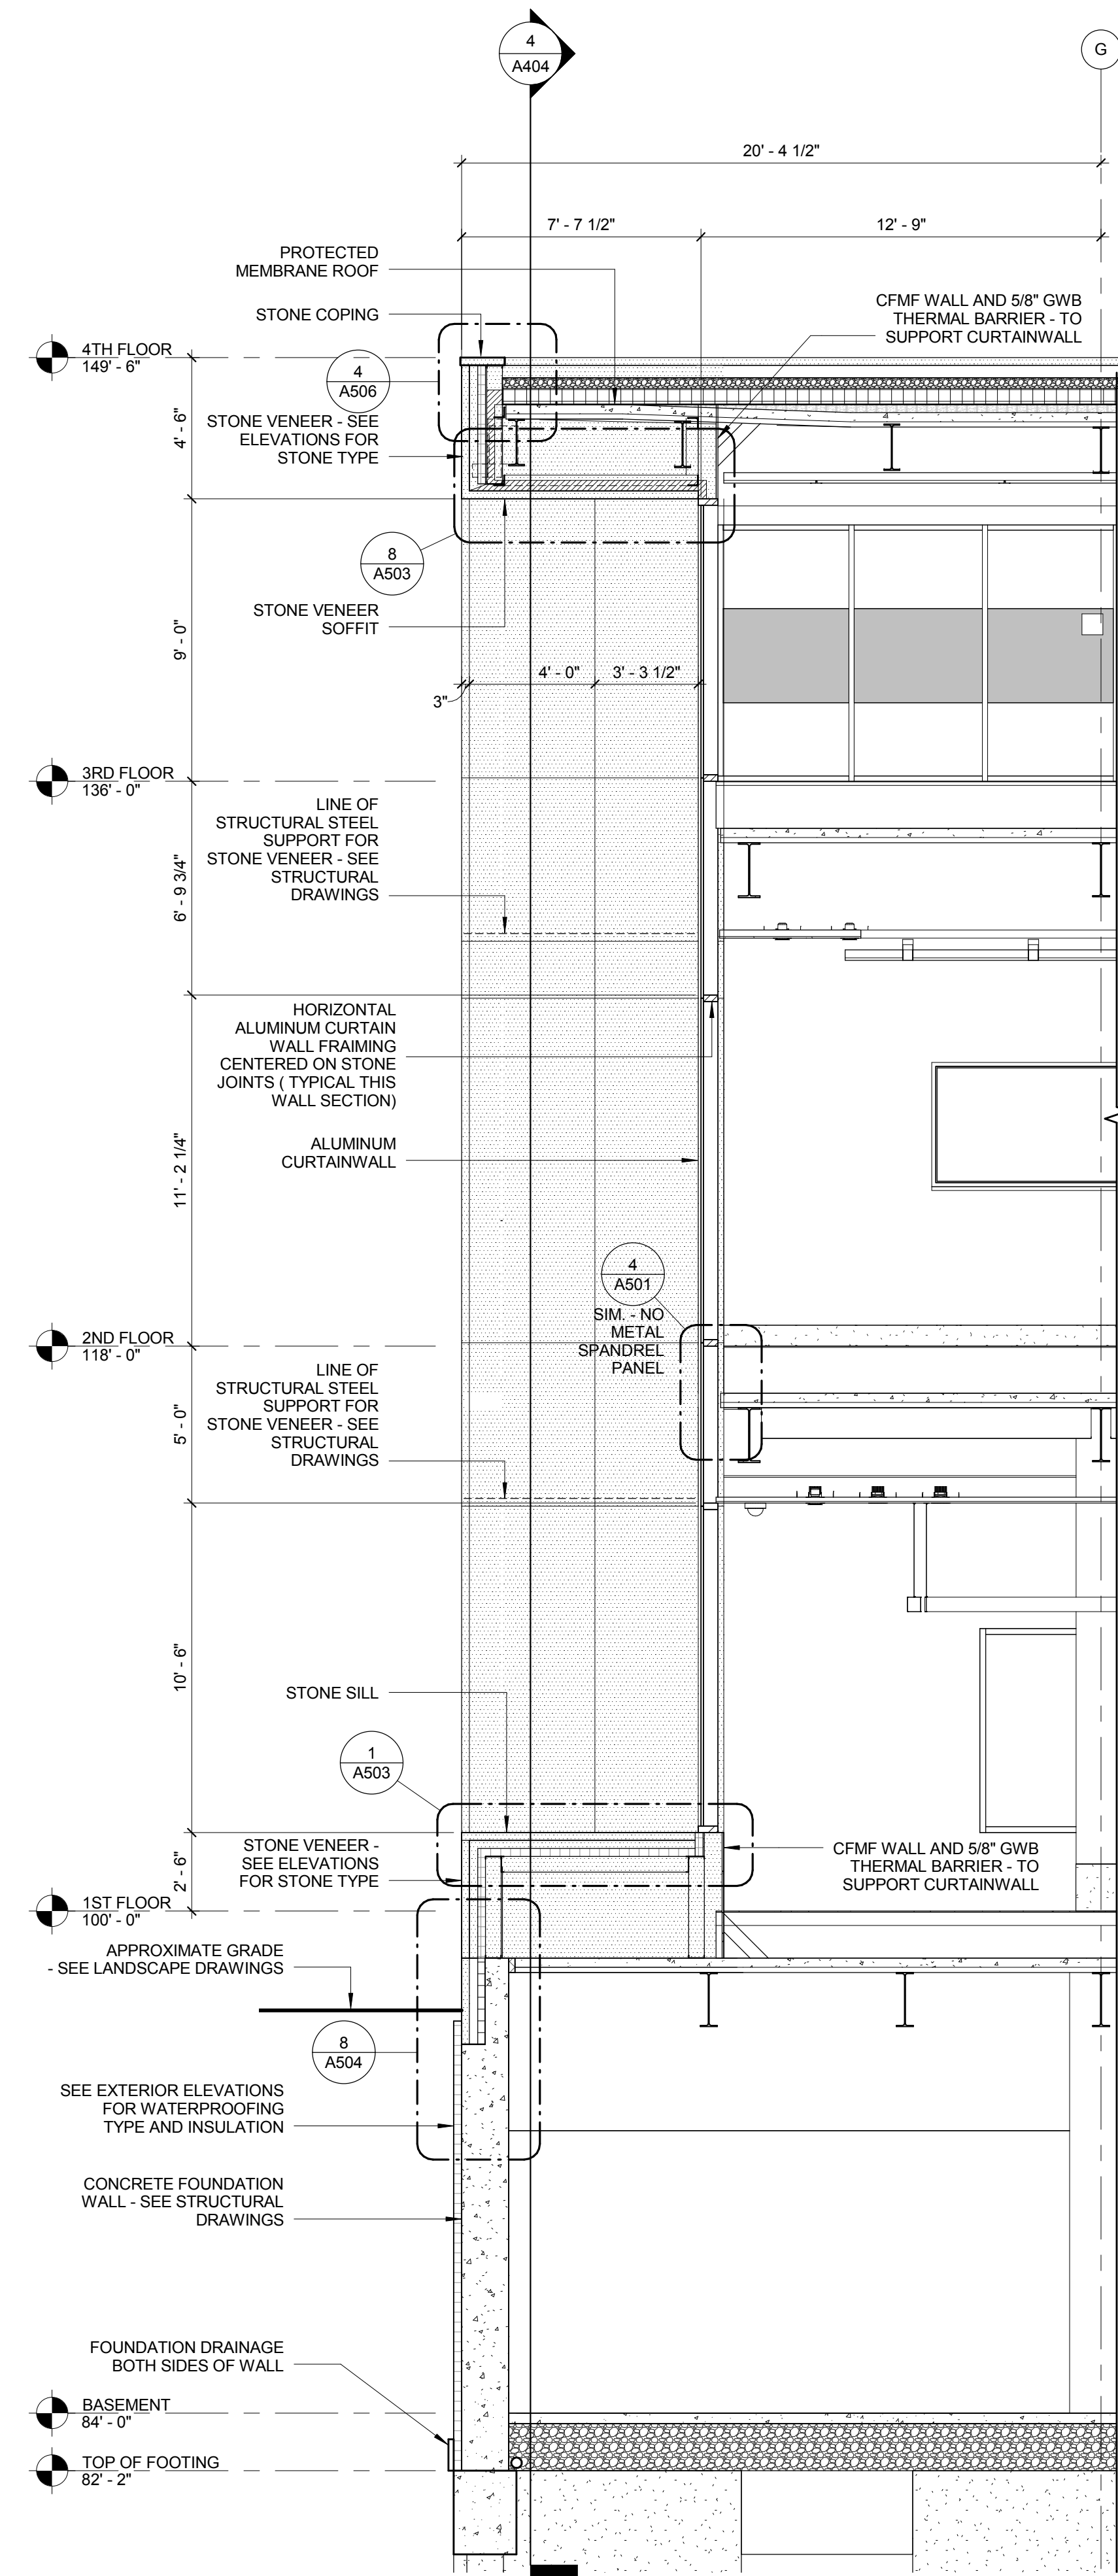


WALL SECTION 4
1/4" = 1'-0" A402

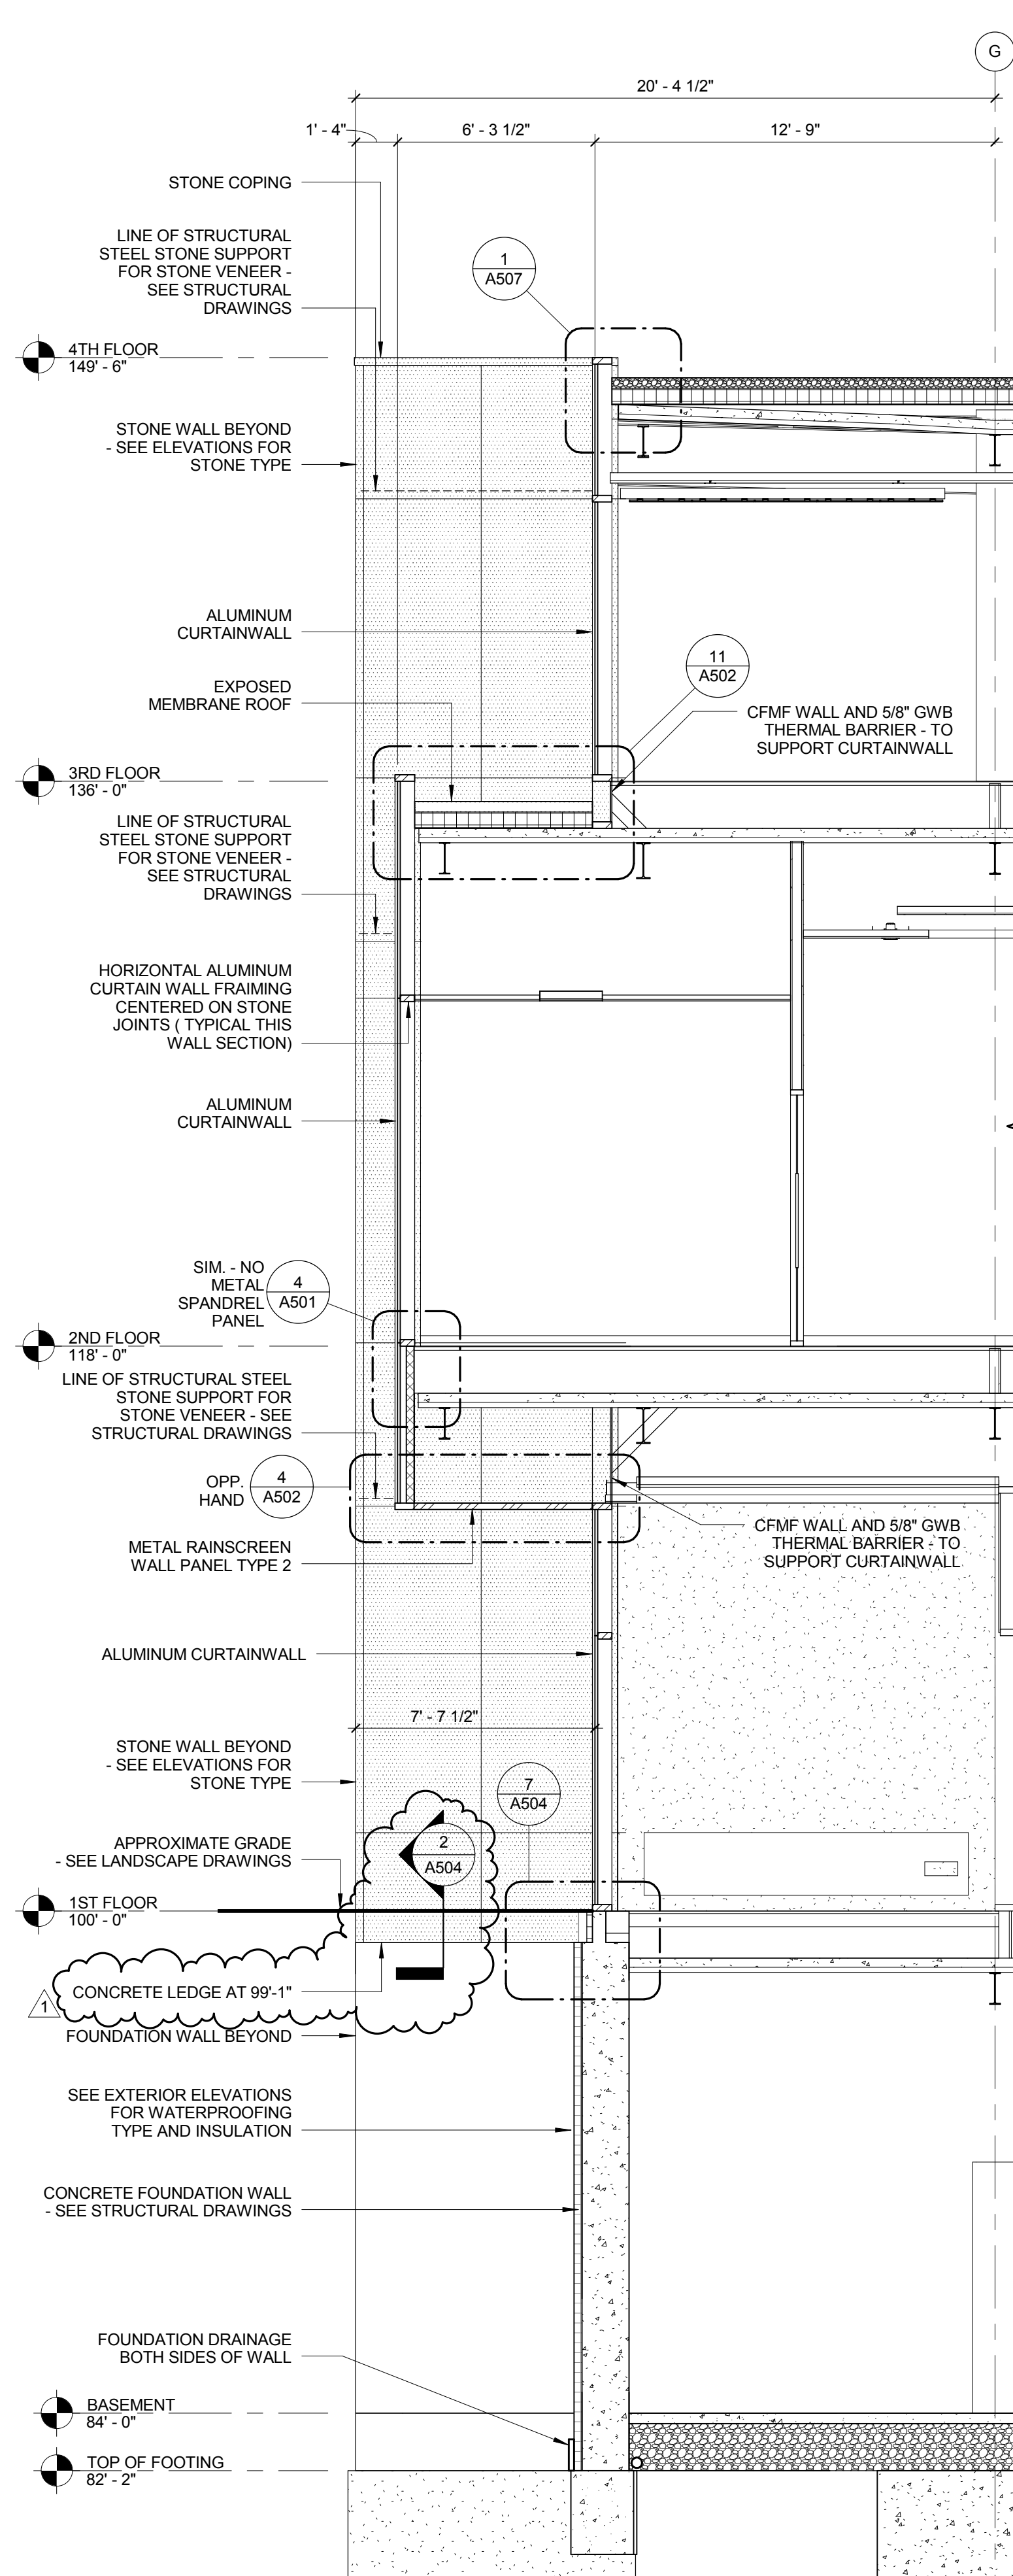

WALL SECTION 3
1/4" = 1'-0" A402

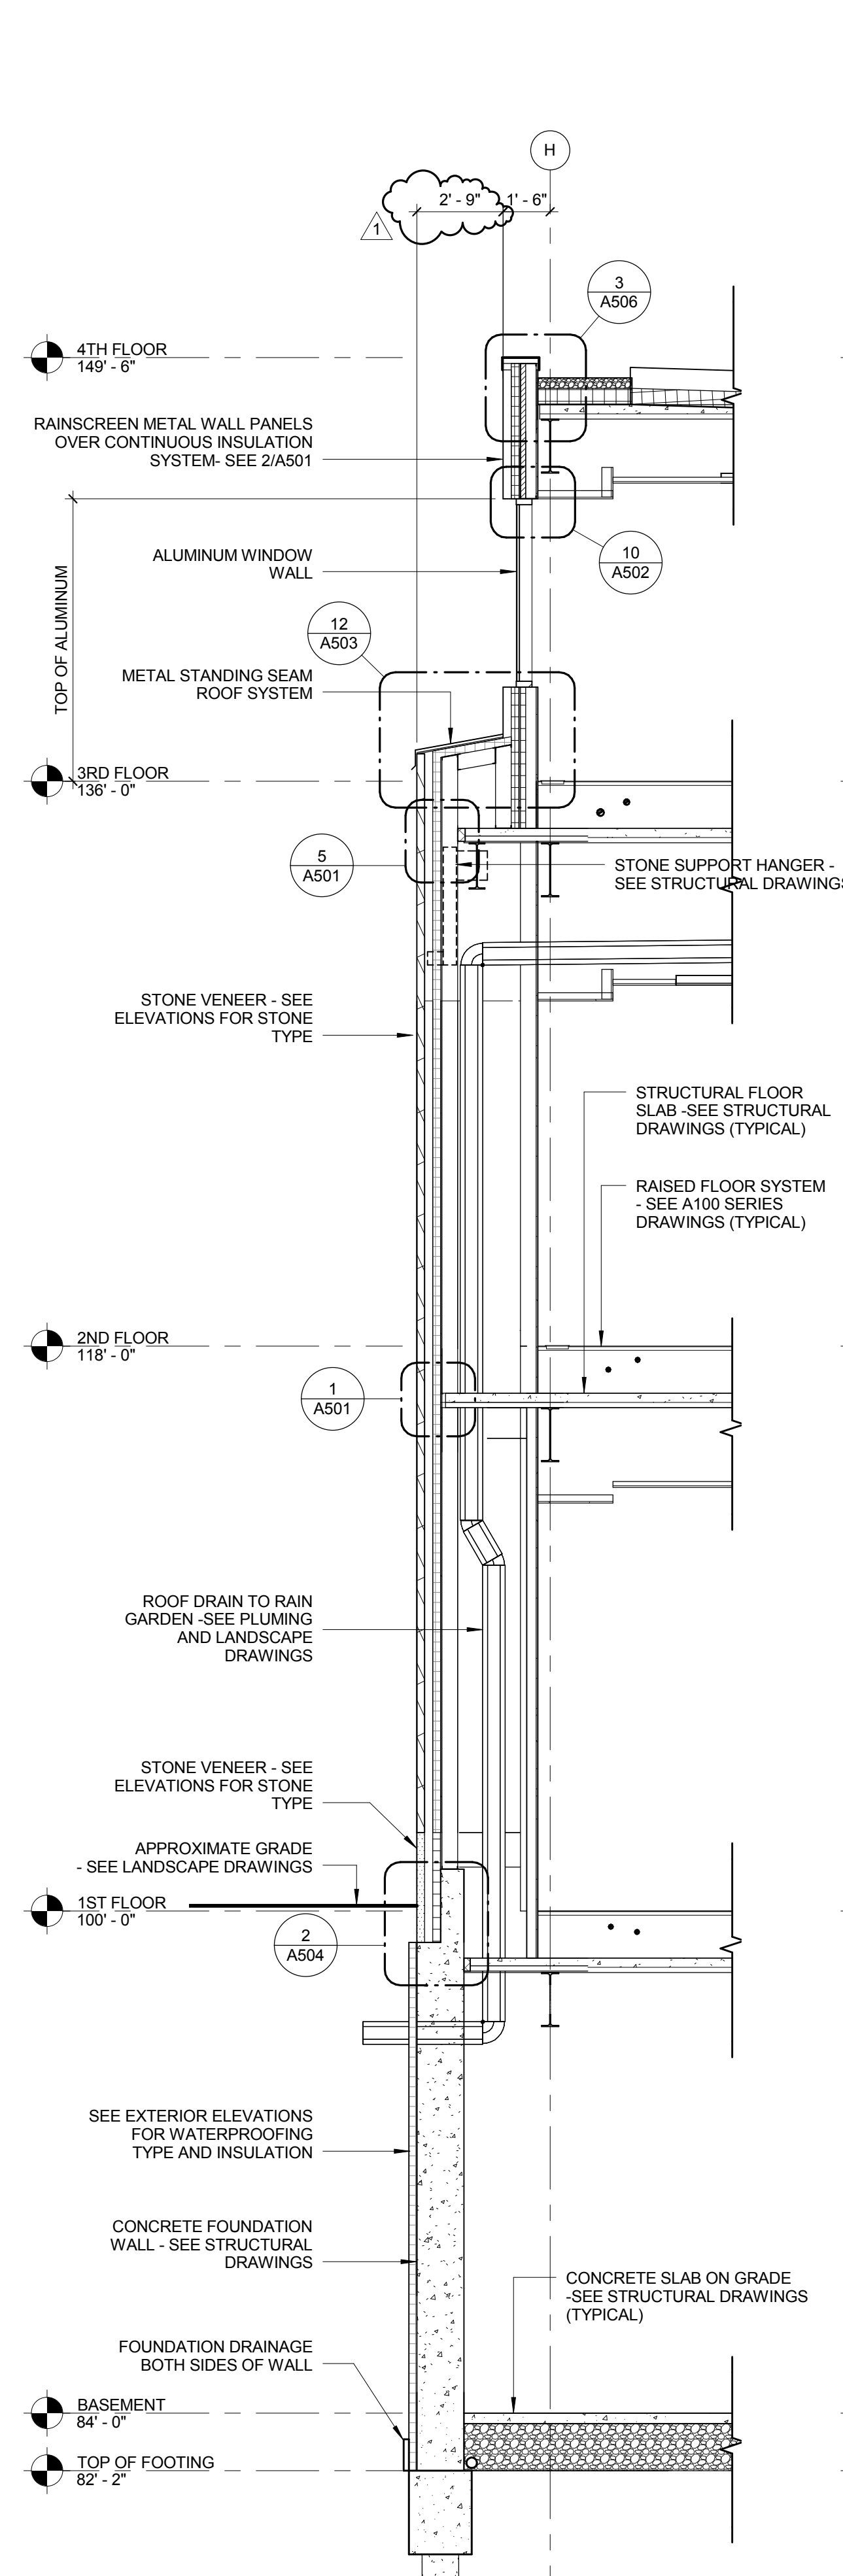

WALL SECTION 2
1/4" = 1'-0" A402

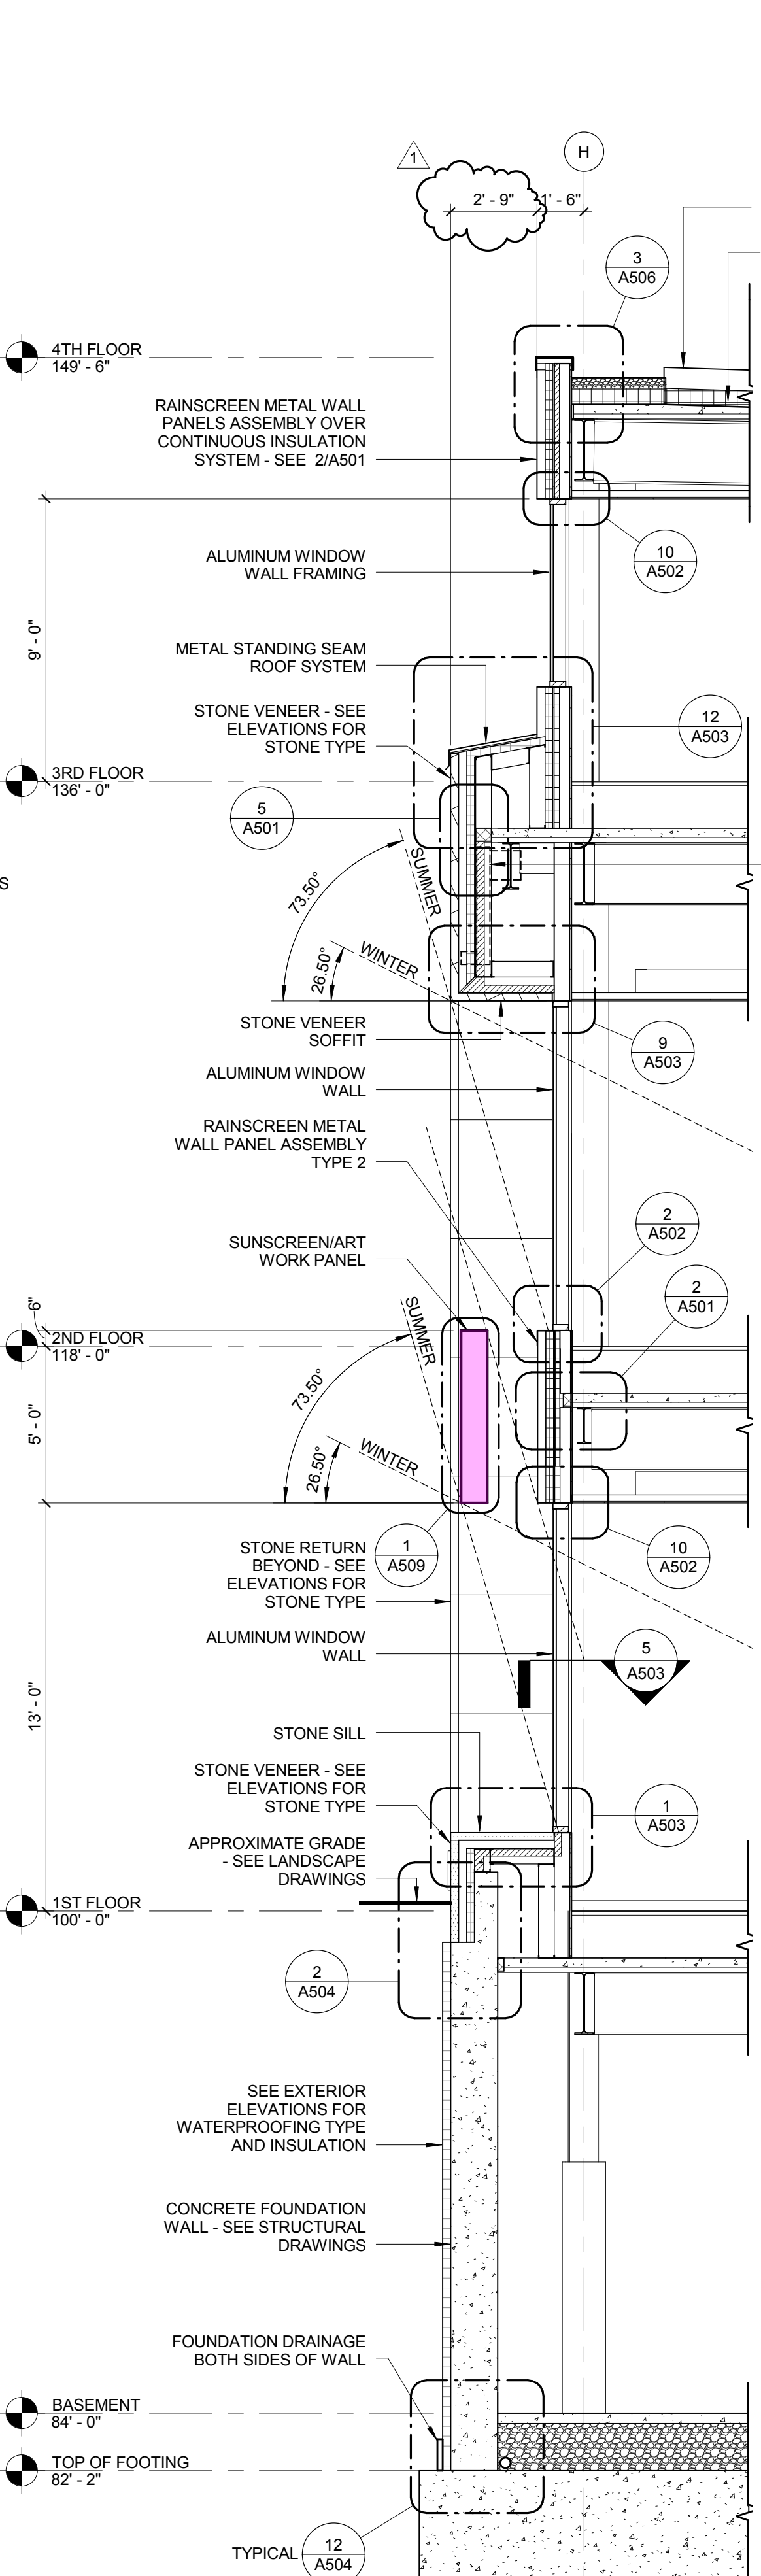

WALL SECTION 1
1/4" = 1'-0" A402

KEY PLAN

